

LOCATION MAP
NO SCALE

OVERALL SITE PLAN
PHOTO LOCATION MAP

SCALE: 1" = 250'

BARTELT
ENGINEERING

CIVIL ENGINEERING · LAND PLANNING
1303 Jefferson Street, 200 B, Napa, CA 94559
Tel: 707-258-1301 · Fax: 707-258-2926
www.barteltengineering.com

Mountain Peak Winery
3265 Soda Canyon Road
Napa, CA 94558
APN 032-500-033
Job No. 08-31
May 2014
Sheet 1 of 2

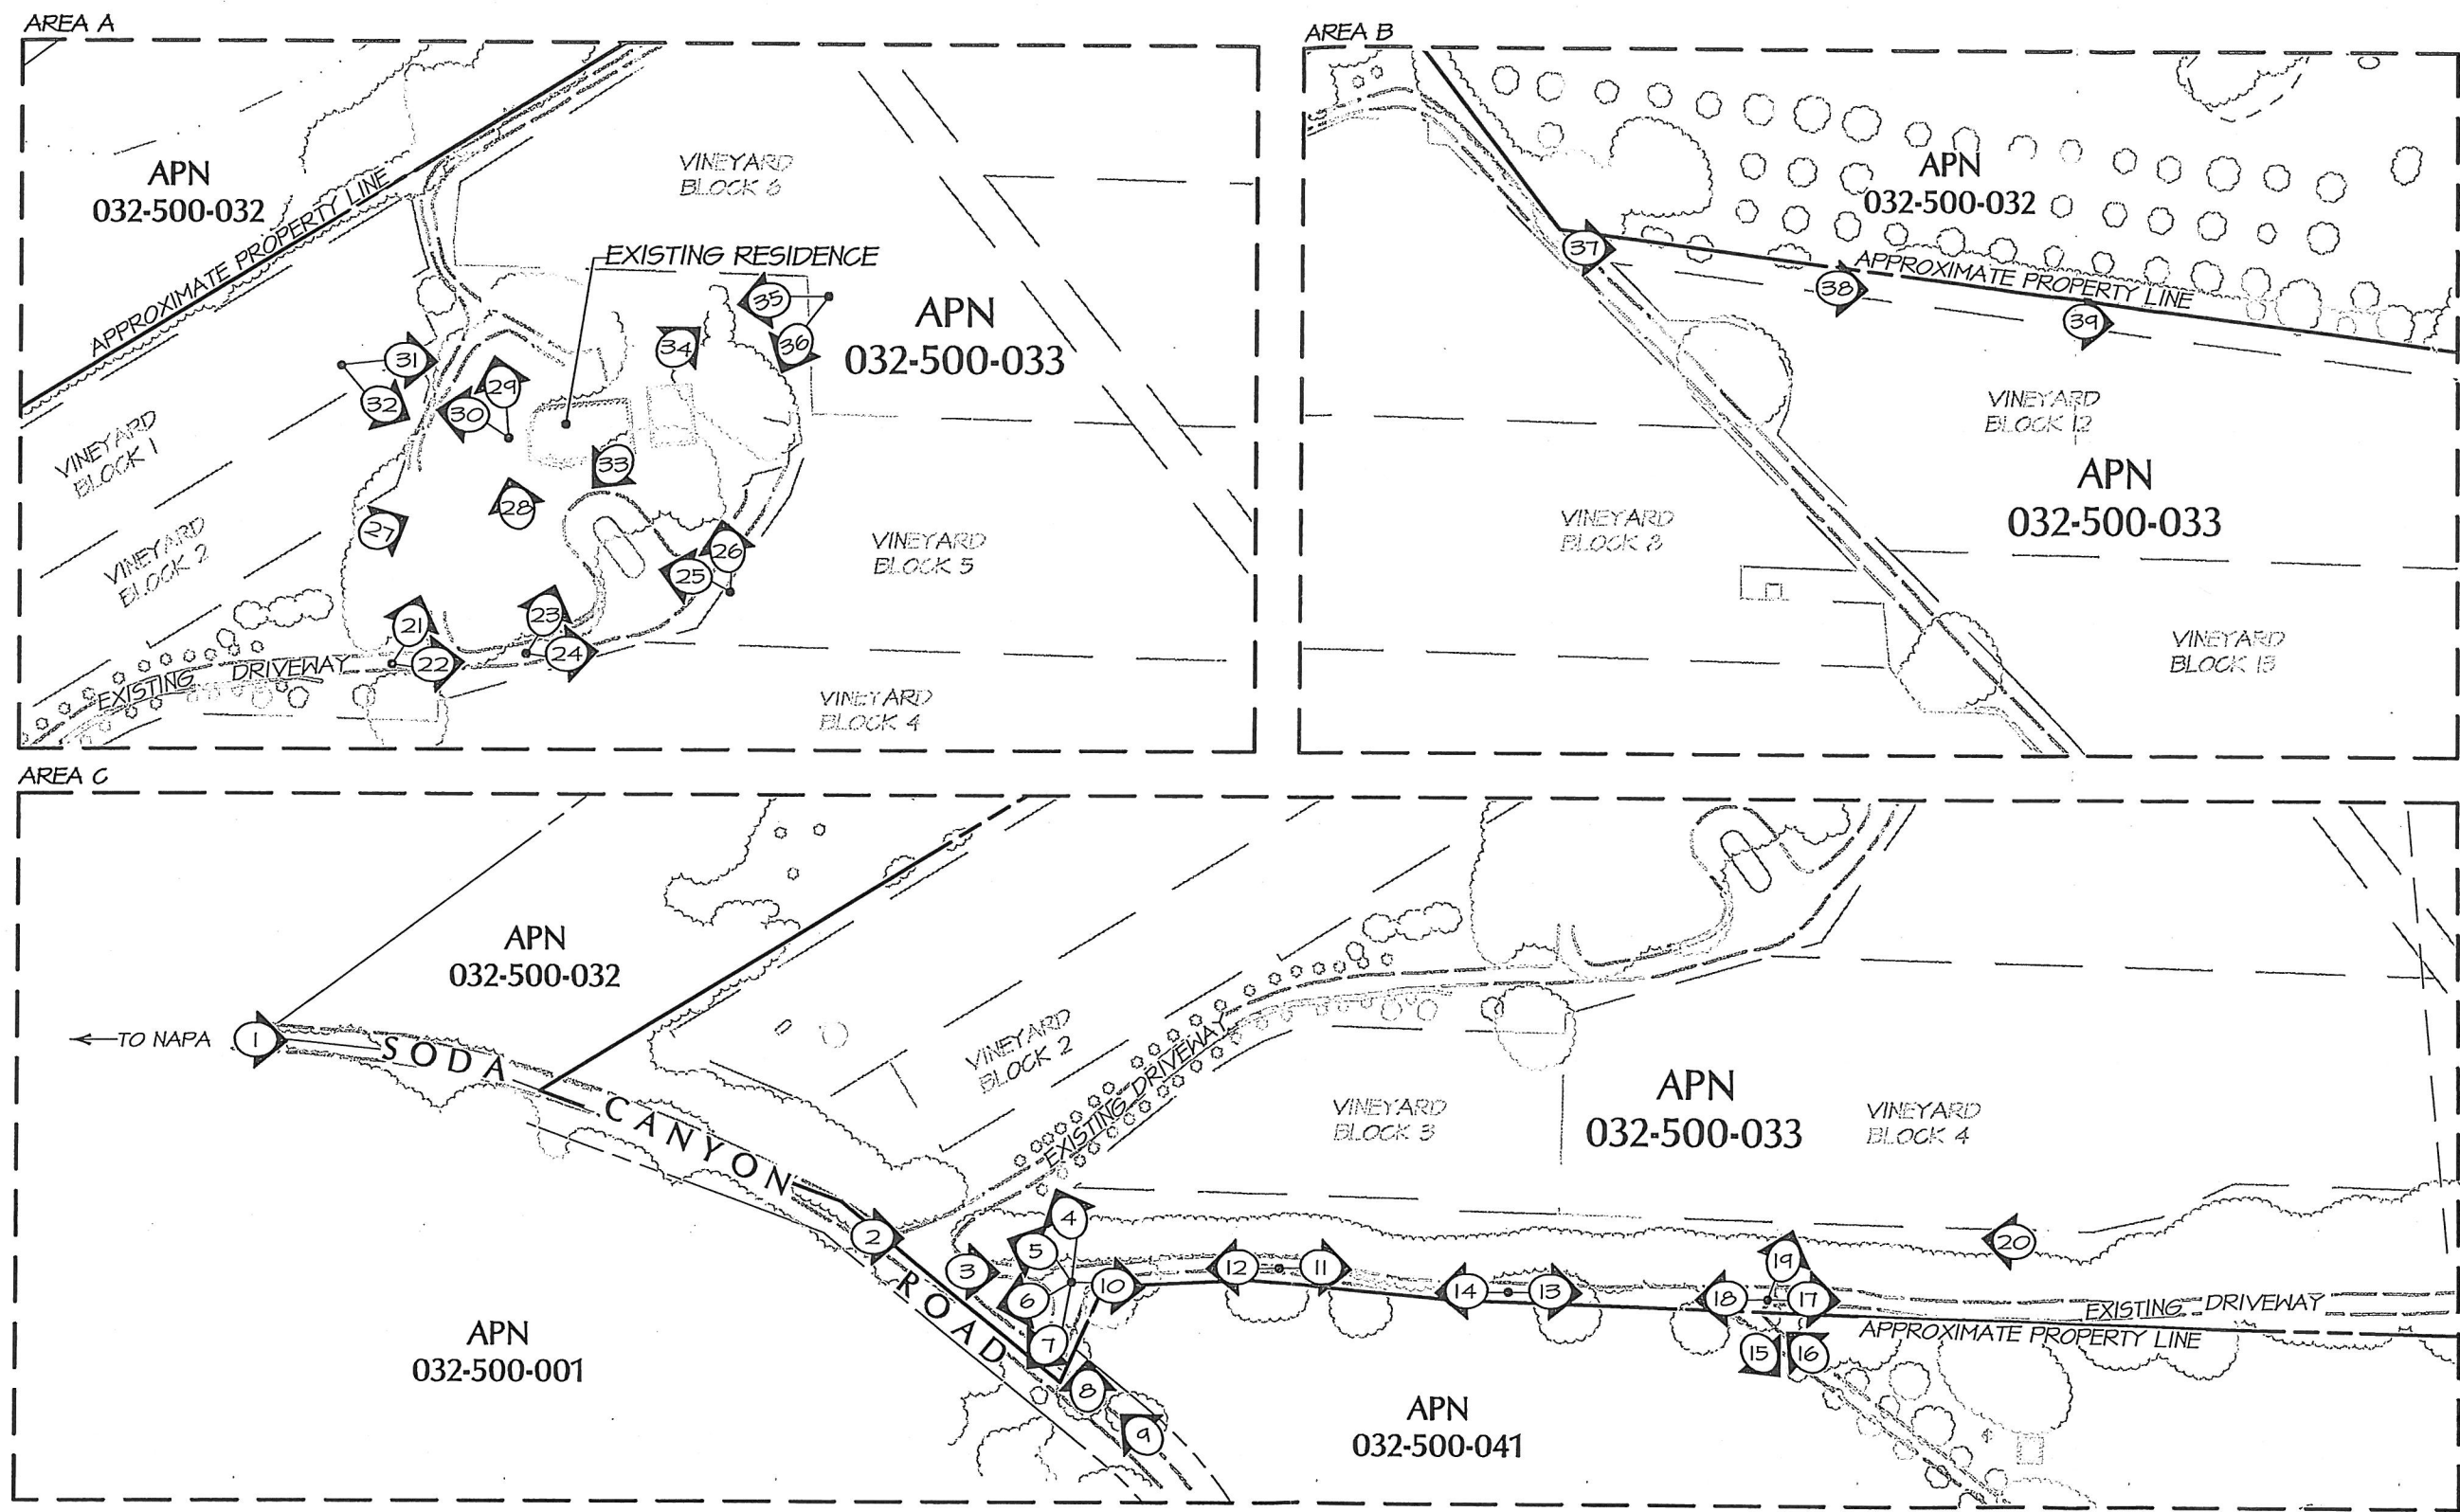
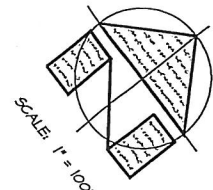


PHOTO LOCATION MAP

SCALE 1" = 100'

NOTE:

① REPRESENTS LOCATION AND DIRECTION OF PHOTOGRAPH TAKEN BY BARTELT ENGINEERING ON AUGUST 21, 2013. SEE "PHOTOGRAPHIC DOCUMENTATION SUPPLEMENT TO THE PHOTO LOCATION MAP FOR MOUNTAIN PEAK WINERY" FOR PHOTO DESCRIPTIONS.

BARTELT
ENGINEERING

CIVIL ENGINEERING · LAND PLANNING
1303 Jefferson Street, 200 B, Napa, CA 94559
Tel: 707-258-1301 · Fax: 707-258-2926
www.barteltengineering.com

Mountain Peak Winery
3265 Soda Canyon Road
Napa, CA 94558
APN 032-500-033
Job No. 08-31
May 2014
Sheet 2 of 2